


Real Village Housing Vancouver B.C.

2002.11.18

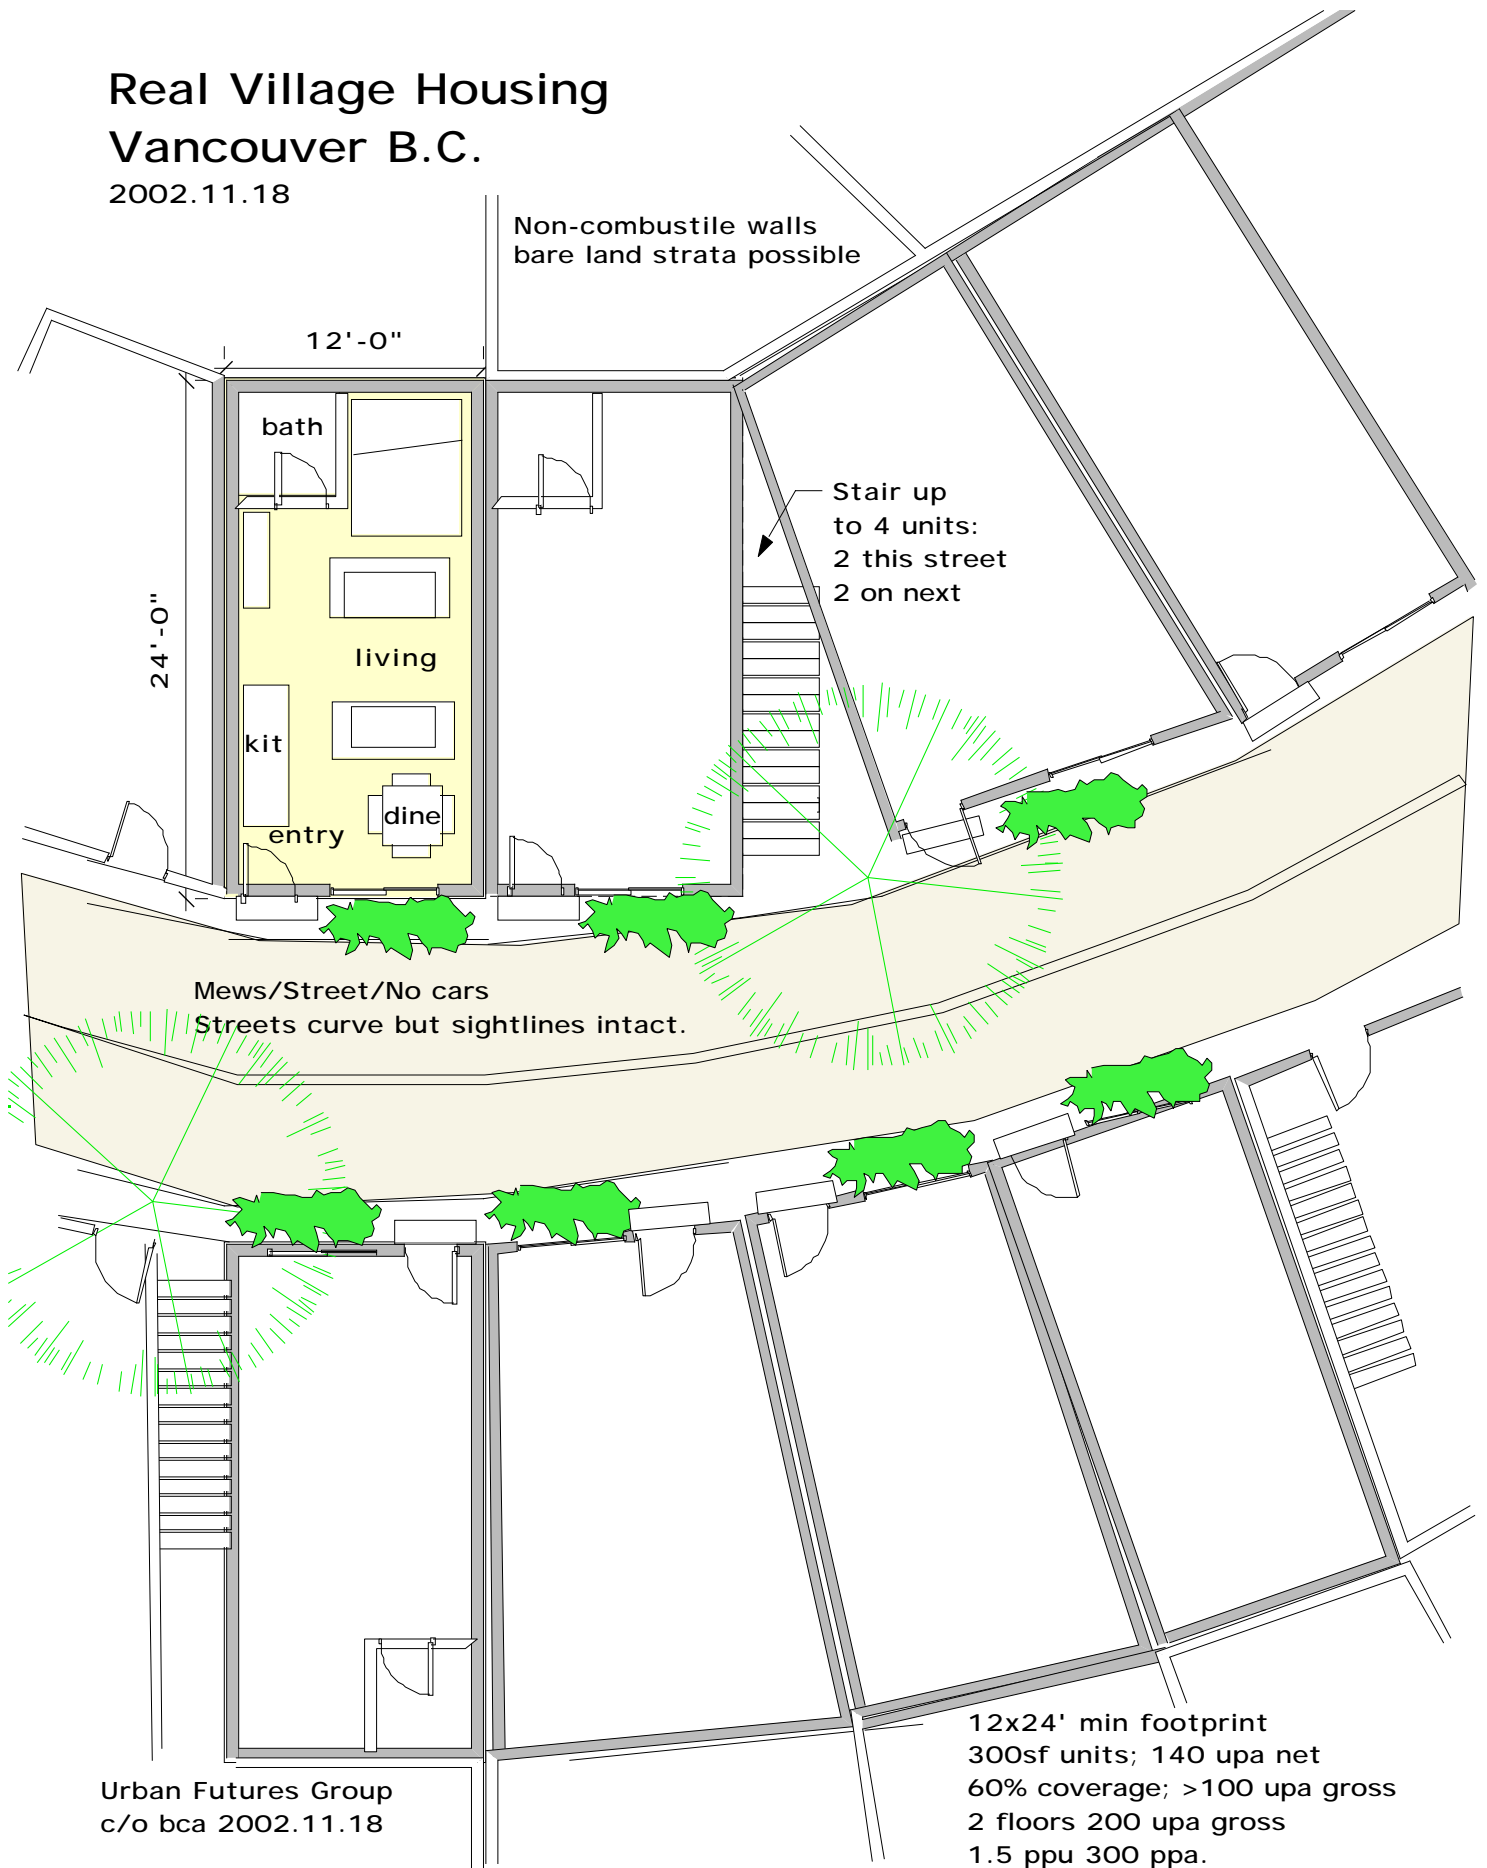

Non-combustible walls
bare land strata possible

12'-0"

24'-0"

bath

living

kit

dine

entry

Stair up
to 4 units:
2 this street
2 on next

Mews/Street/No cars
Streets curve but sightlines intact.

Urban Futures Group
c/o bca 2002.11.18

12x24' min footprint
300sf units; 140 upa net
60% coverage; >100 upa gross
2 floors 200 upa gross
1.5 ppu 300 ppa.